
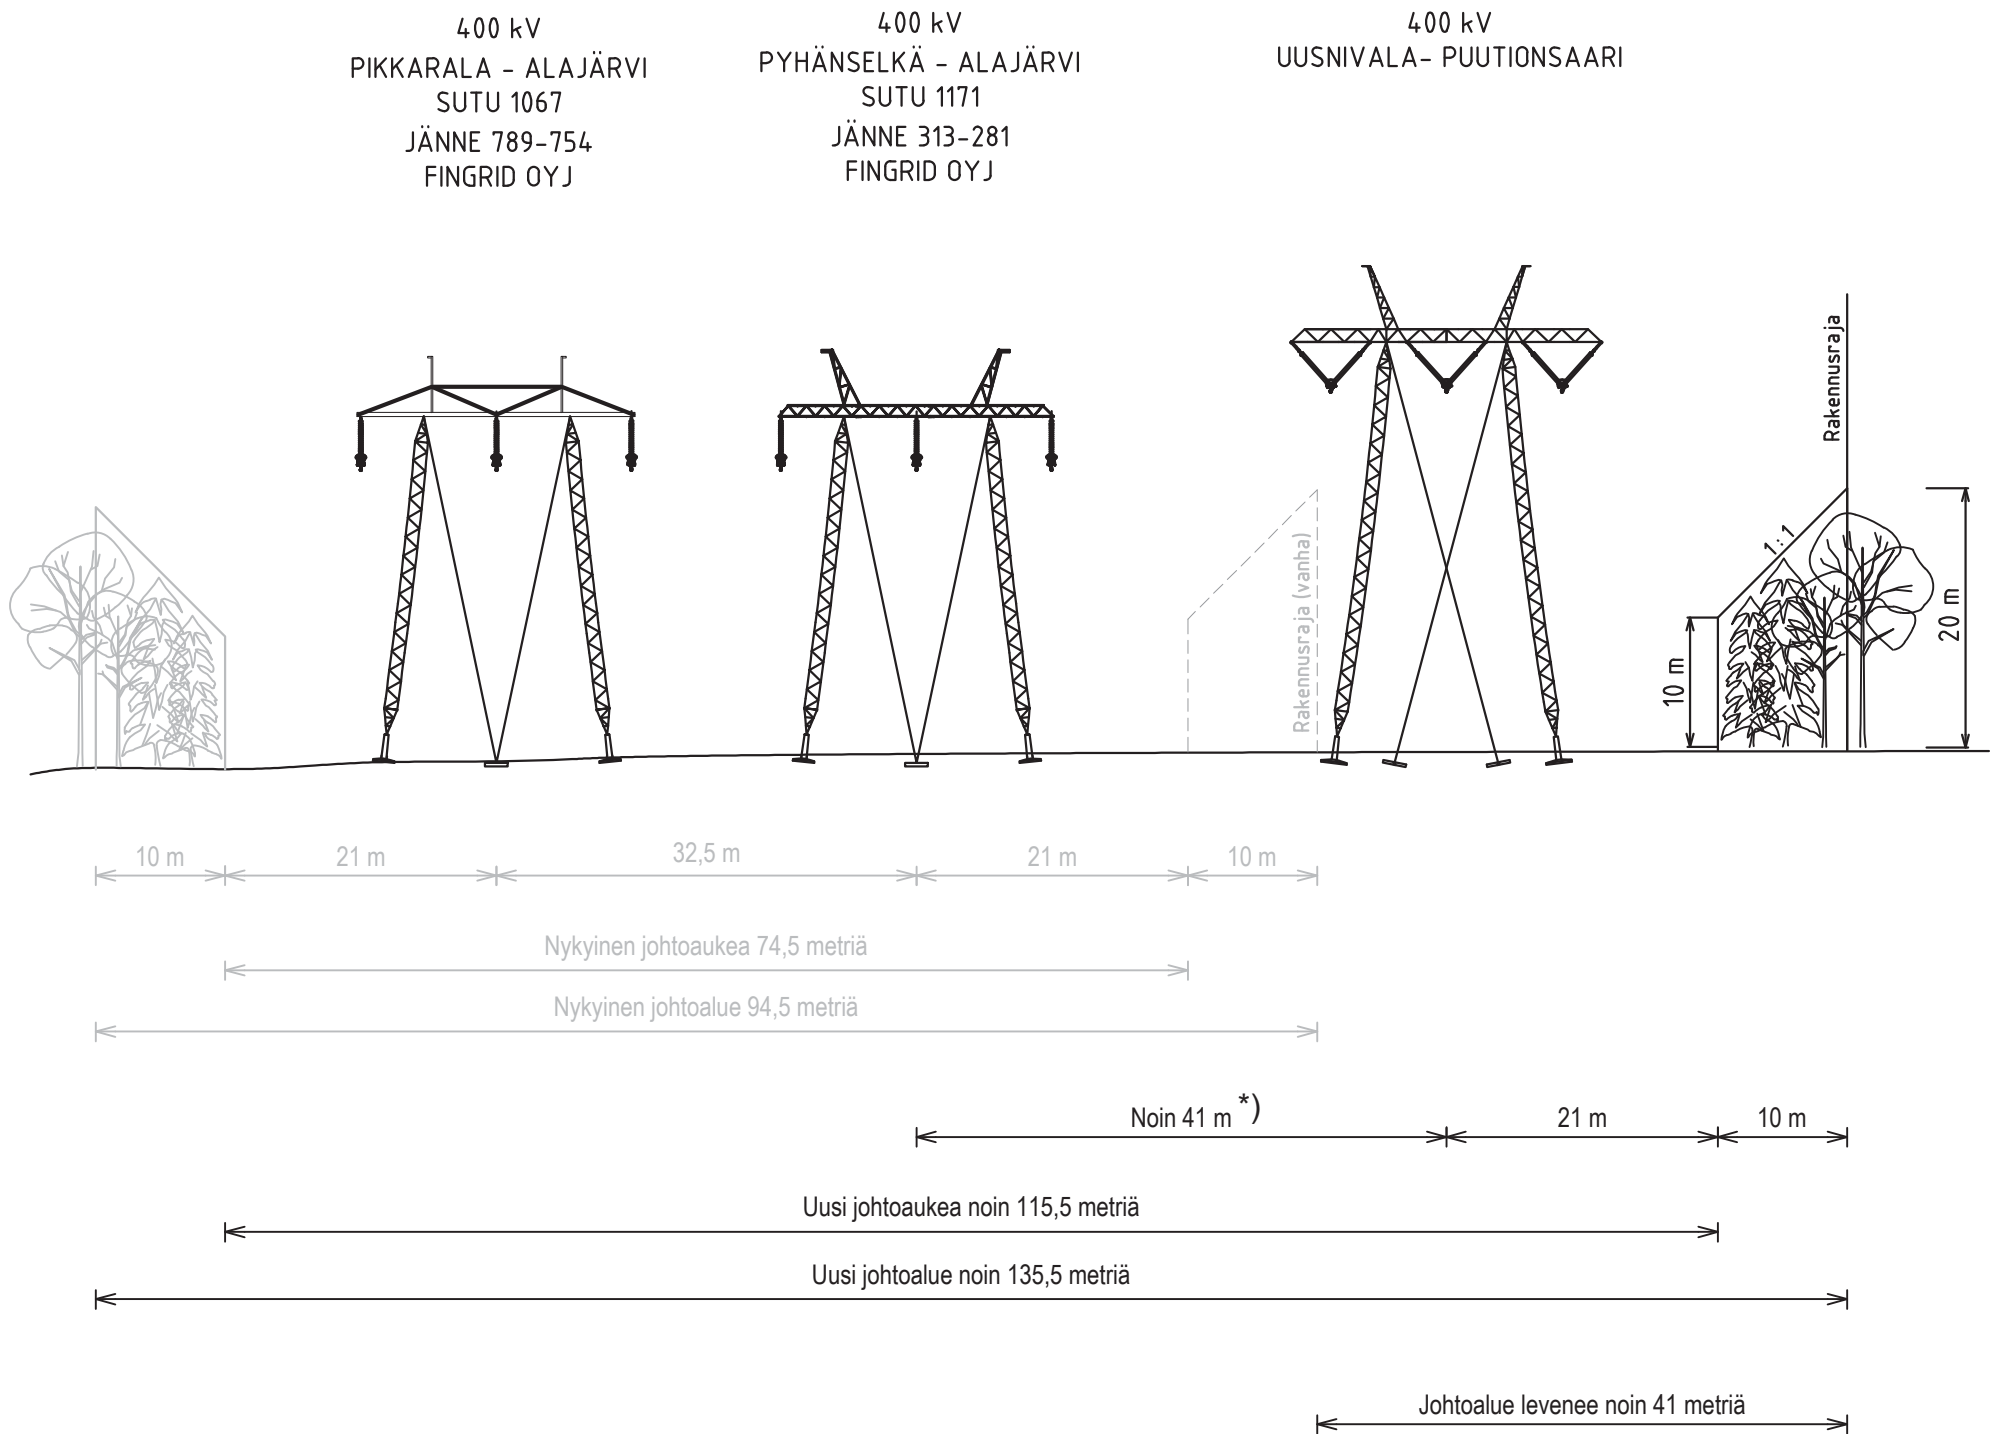
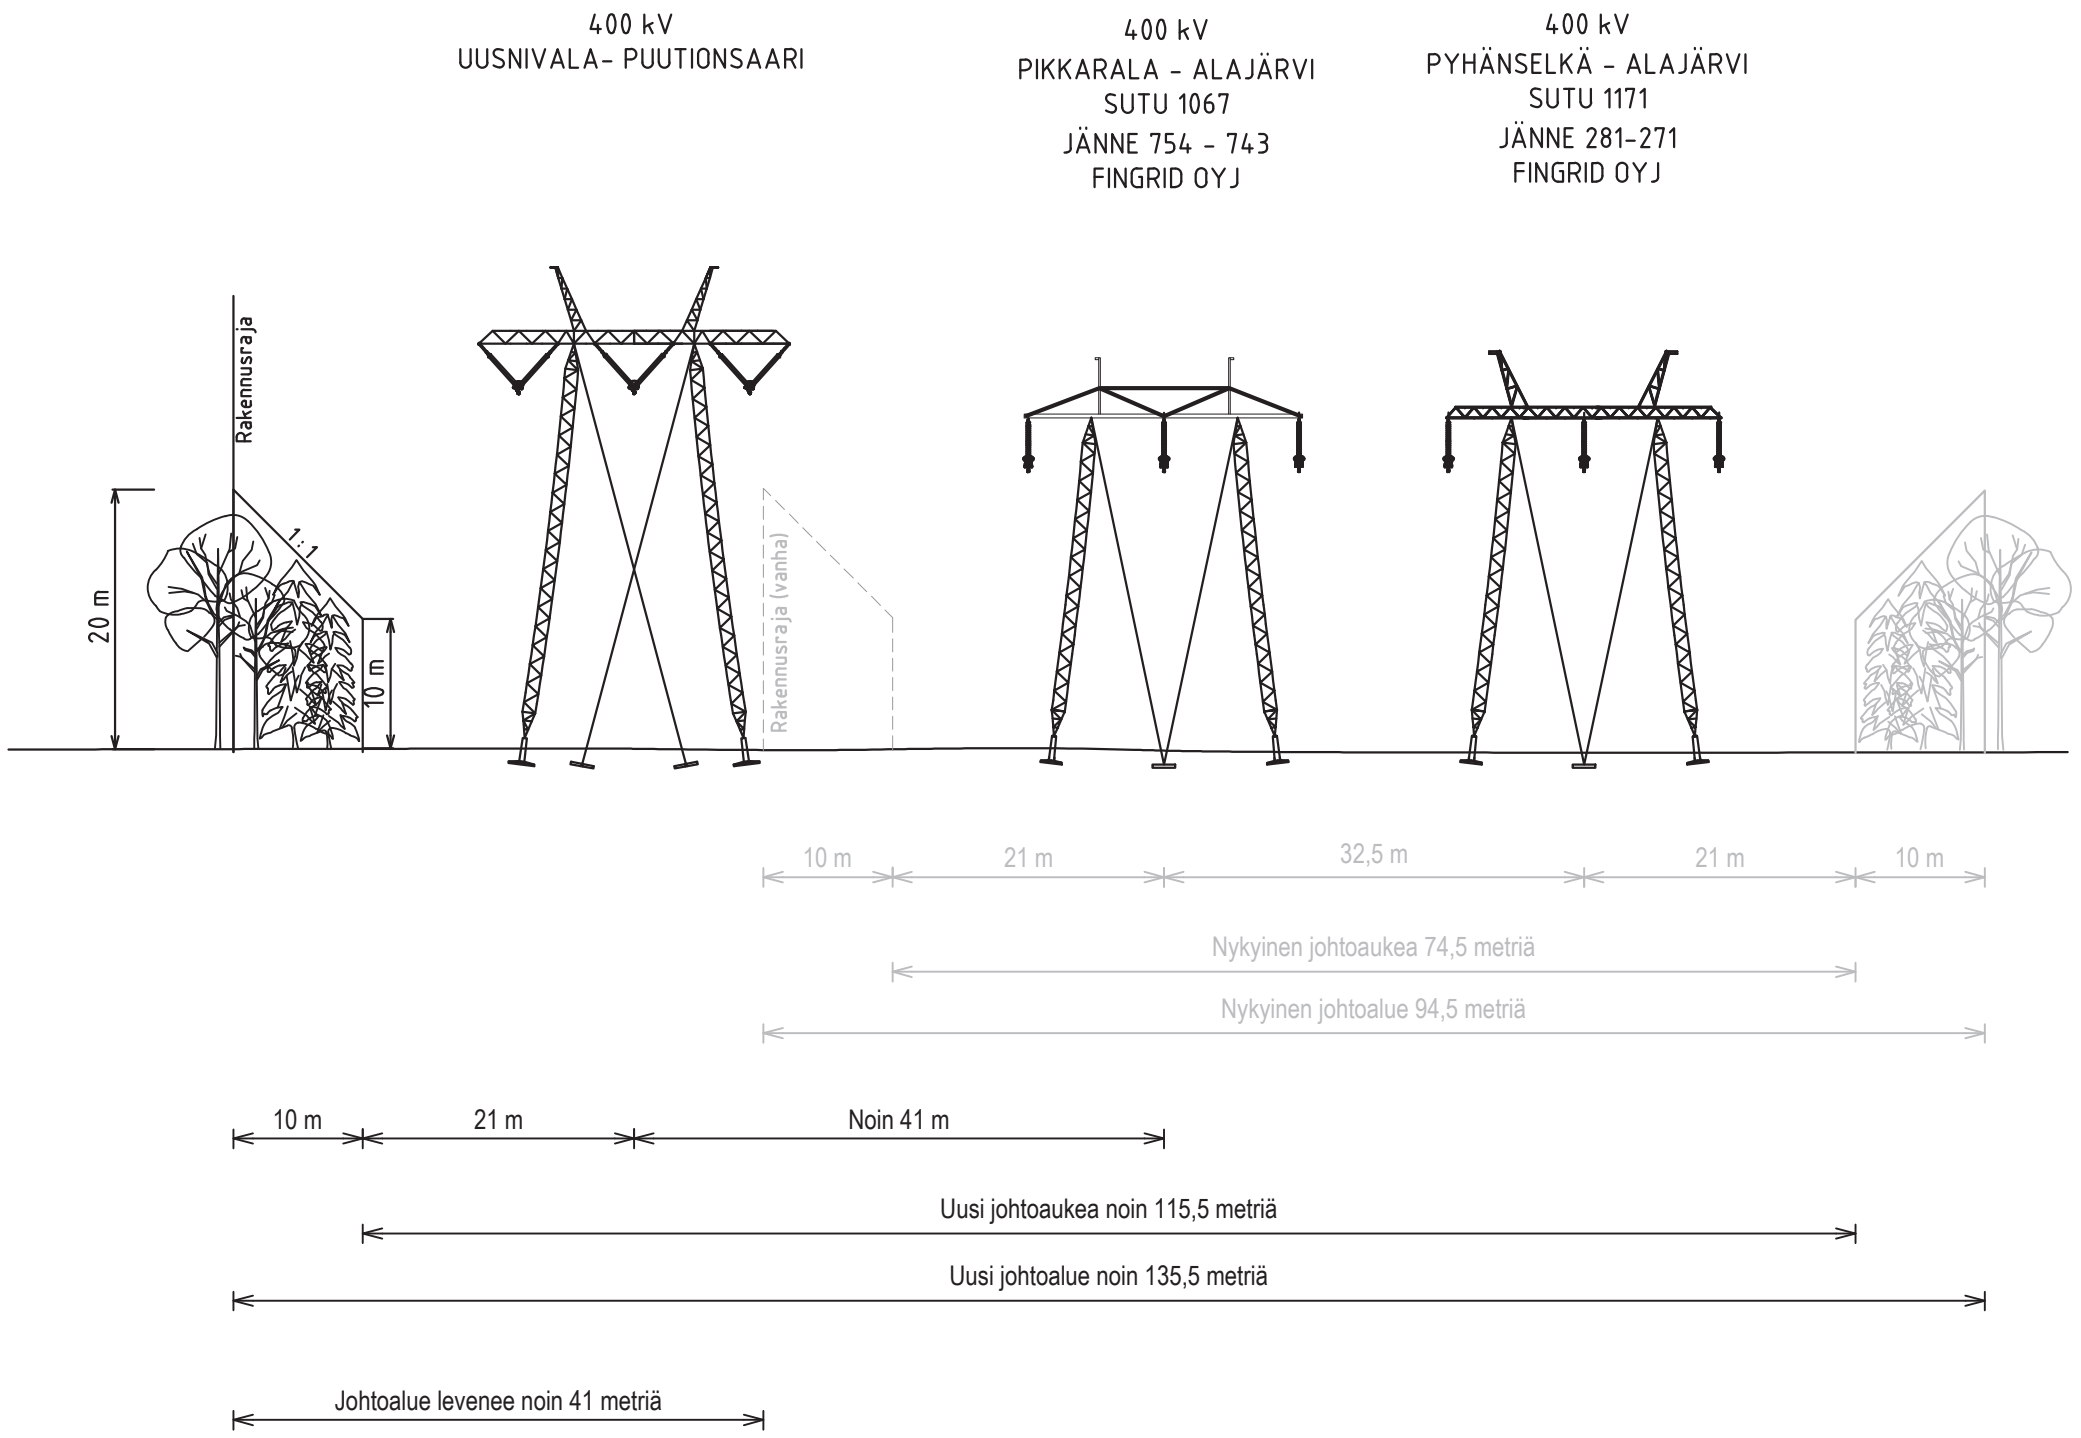



Scale	Level	Size	Sheet/Sheets	Document code	Dr	Ch	App
		A3	2(3)				
Sähkönsiirto Haapavesi Oy							
UUSNIVALA - PUUTIONSAARI 400 kV					Designer/date TLT-B Drawn by/date Puunaulakatu 13 28100 PORI www.ttggroup.fi		
Title UUSNIVALA - PUUTIONSAARI 400 kV					Designer/date TLT-B Drawn by/date PKO 12.4.2022 Checked by/date Approved by/date		
Rev.	Date	No.	Description				





Rev.	Date	No.	Description	Dr	Ch	App
Sähkönsiirto Haapavesi Oy						
Title UUSNIIVALA - PUUTIONSAARI 400 KV						
Scale				TLT-BUILDING OY Puunaulakatu 13 28100 PORI www.ttggroup.fi		
Level				Designer/date TLT-B		
Size				Drawn by/date PKO 12.4.2022		
Sheet/Sheets				Checked by/date 		
3(3)				Approved by/date 		
Document code				Revision M0		