



Fingrid Oyj


Uusi 400 kV Herva - Nuojuankangas


Pylväät: 0TEL-2, 101-170B, 359-361TEL

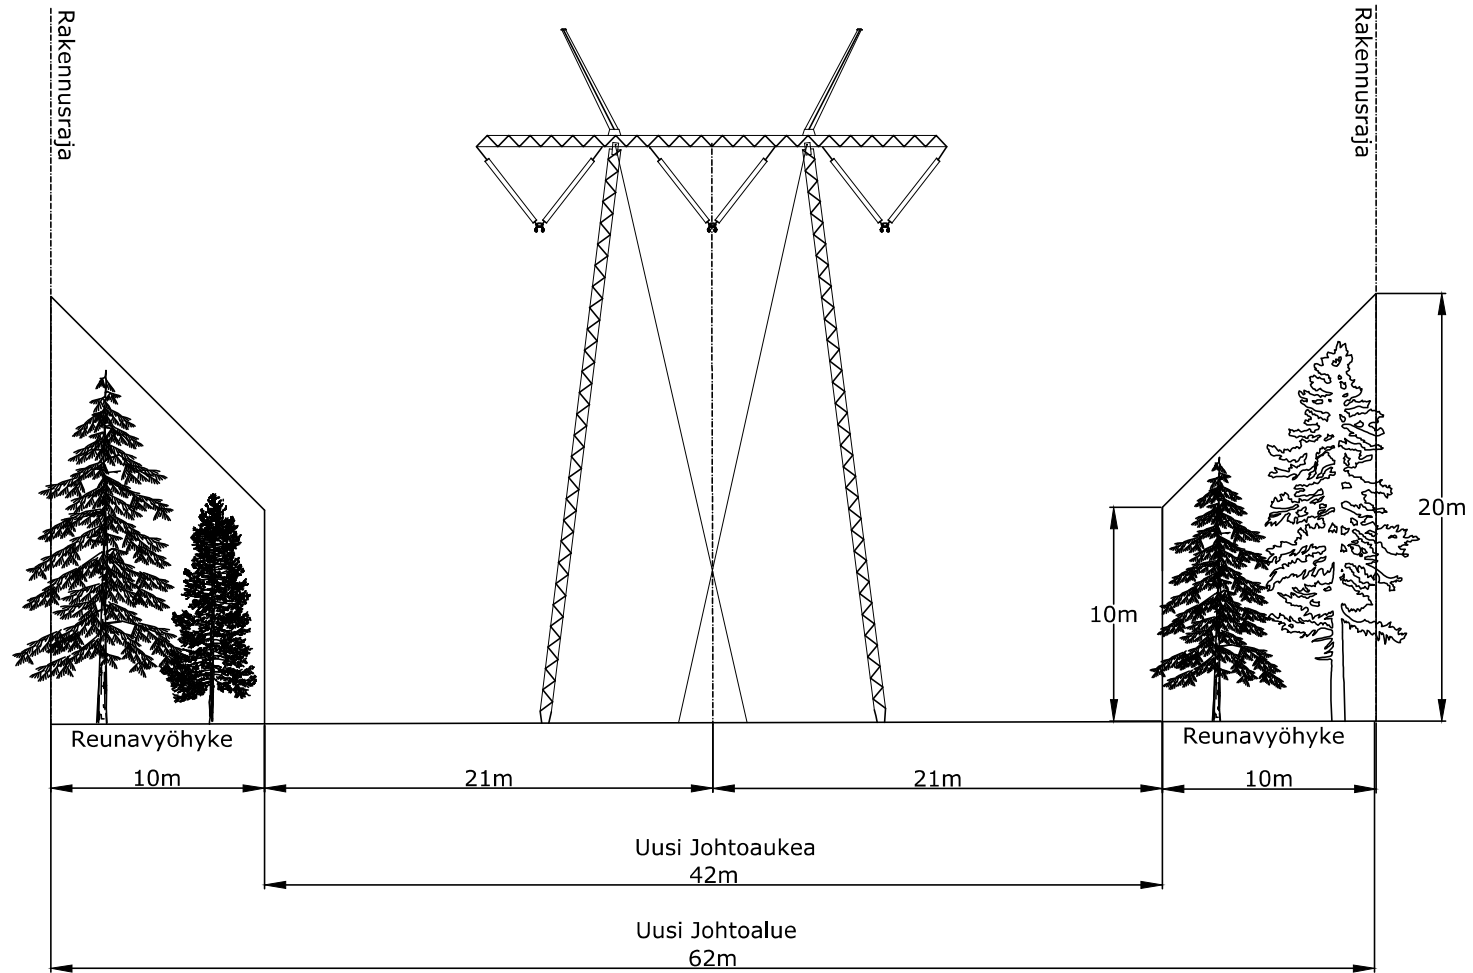


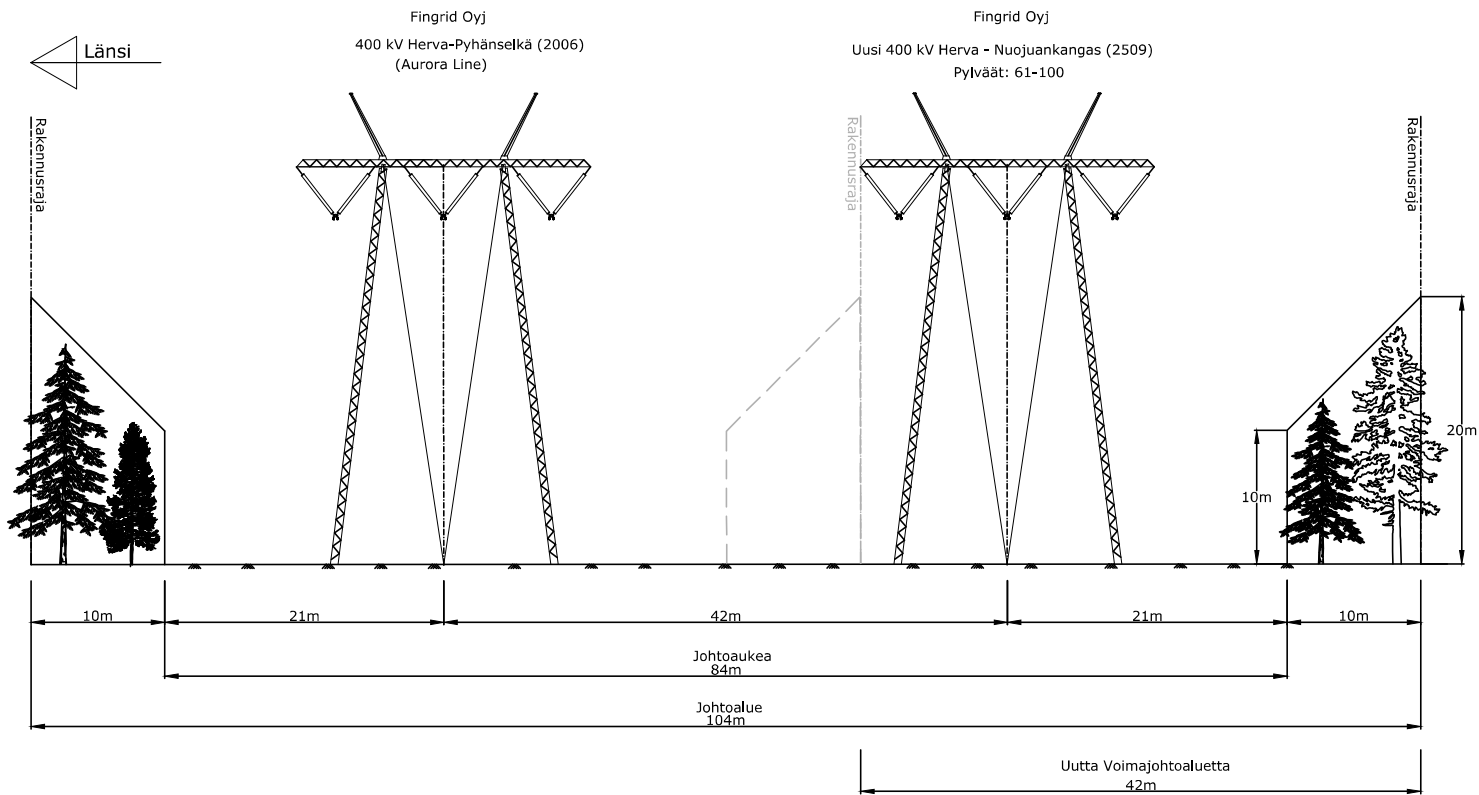
REV.	DESCRIPTION:	BY:	DATE:
NOTES:			
CLIENT:			
<b>FINGRID</b>			
DESIGNER:			
 <b>SITEMA</b> ENERGY INFRA MANAGEMENT			
SITE:			
400 kV Herva - Nuojuankangas			
TITLE:			
Johtoaluekuva pylväät 0TEL-2, 101-170B, 359-361TEL			
SCALE AT A3:	DATE:	DRAWING:	CHECKED:
-	15.1.24	SHIE	SPÄÄ
PROJECT NO:	DRAWING NO:	REVISION:	
2059	AC-2059-2-1-1	M1	

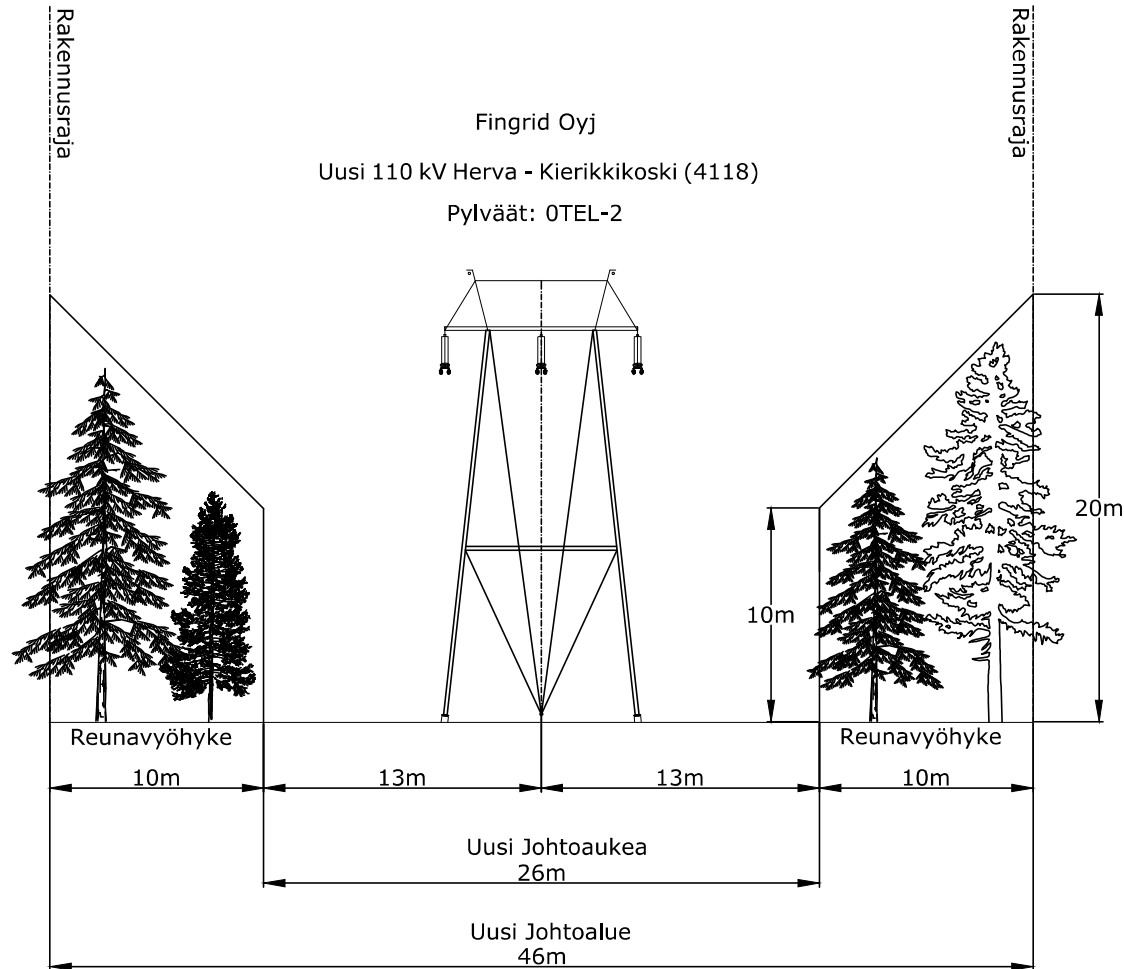

REV:	DESCRIPTION:	BY:	DATE:
NOTES:			
CLIENT:			
<b>FINGRID</b>			
DESIGNER:			
 <b>SITEMA</b> <small>ENERGY INFRA MANAGEMENT</small>			
SITE:			
400 kV Herva - Nuojunkangas			
TITLE:			
Johtoaluekuva 110kV pylväät OTEL-2			
SCALE AT AS:	DATE:	DRAWING:	CHECKED:
-	9.3.23	FBLA	SPÄÄ
PROJECT NO:	DRAWING NO:	REVISION:	
2059	AC-2059-2-1-2	M0	

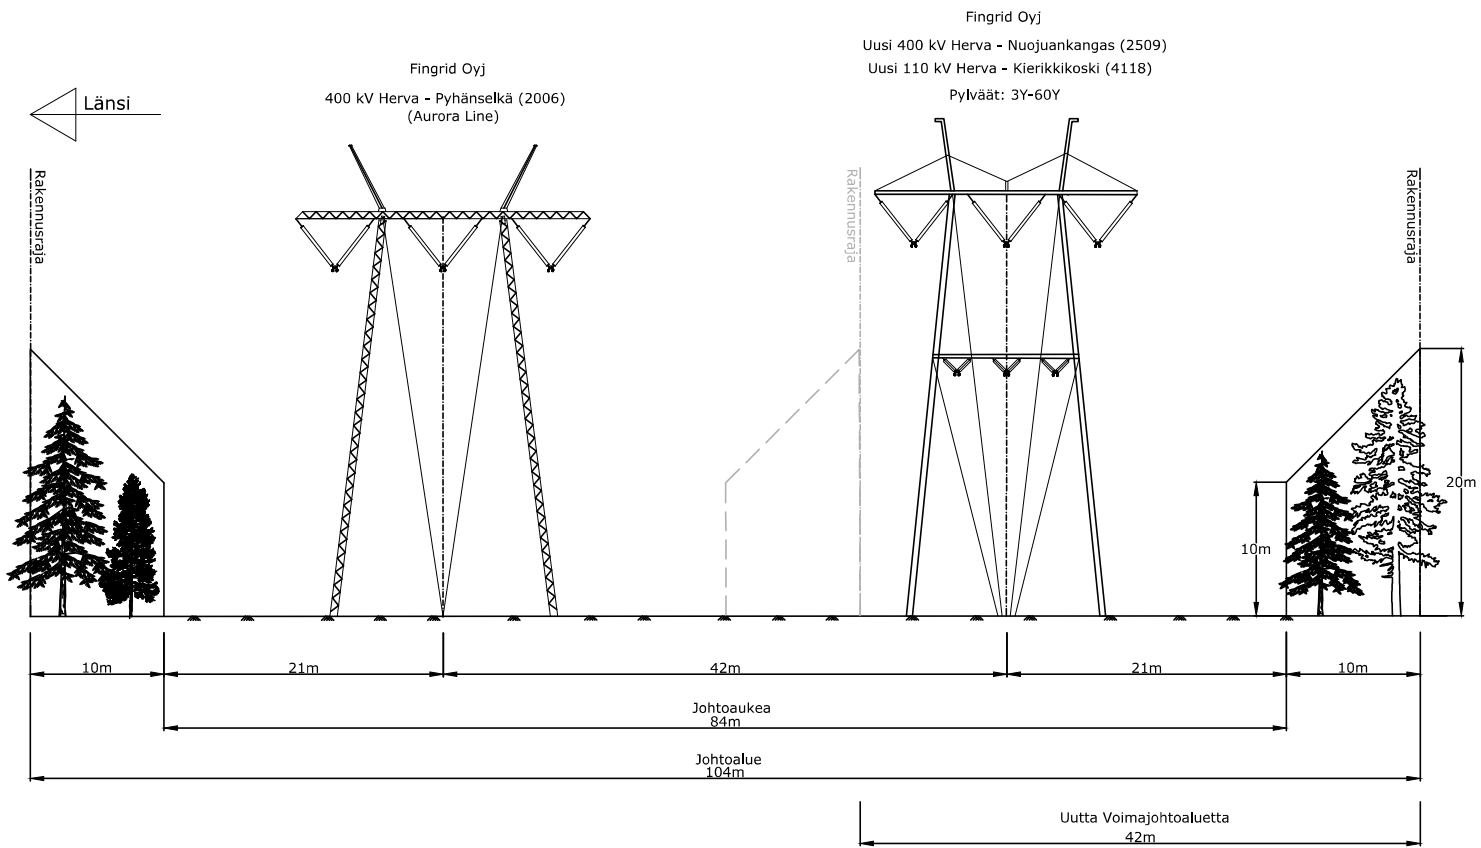



REV:	DESCRIPTION:	BY:	DATE:
NOTES:			
CLIENT:			
<b>FINGRID</b>			
DESIGNER:			
 <b>SITEMA</b> <small>ENERGY INFRA MANAGEMENT</small>			
SITE:			
400 kV Herva - Nuojunkangas			
TITLE:			
Johtoaluekuva pylväät 3Y - 60Y			
SCALE AT AS:	DATE:	DRAWING:	CHECKED:
-	9.3.23	FBLA	SPÄÄ
PROJECT NO:	DRAWING NO:	REVISION:	
2059	AC-2059-2-1-3	M0	





REV:	DESCRIPTION:	BY:	DATE:
NOTES:			
CLIENT:			
<b>FINGRID</b>			
DESIGNER:			
 <b>SITEMA</b> <small>ENERGY INFRA MANAGEMENT</small>			
SITE:			
400 kV Herva - Nuojuankangas			
TITLE:			
Johtoaluekuva pylväät 61-100			
SCALE AT AS:	DATE:	DRAWING:	CHECKED:
-	9.3.23	FBLA	SPÄÄ
PROJECT NO:	DRAWING NO:	REVISION:	
2059	AC-2059-2-1-4	M0	

Fingrid Oyj  
 Uusi 400 kV Herva - Nuovuankangas (2509)  
 Uusi 110 kV Vuotto - Nuovuankangas (4119)  
 Pylväät 171Y-358Y

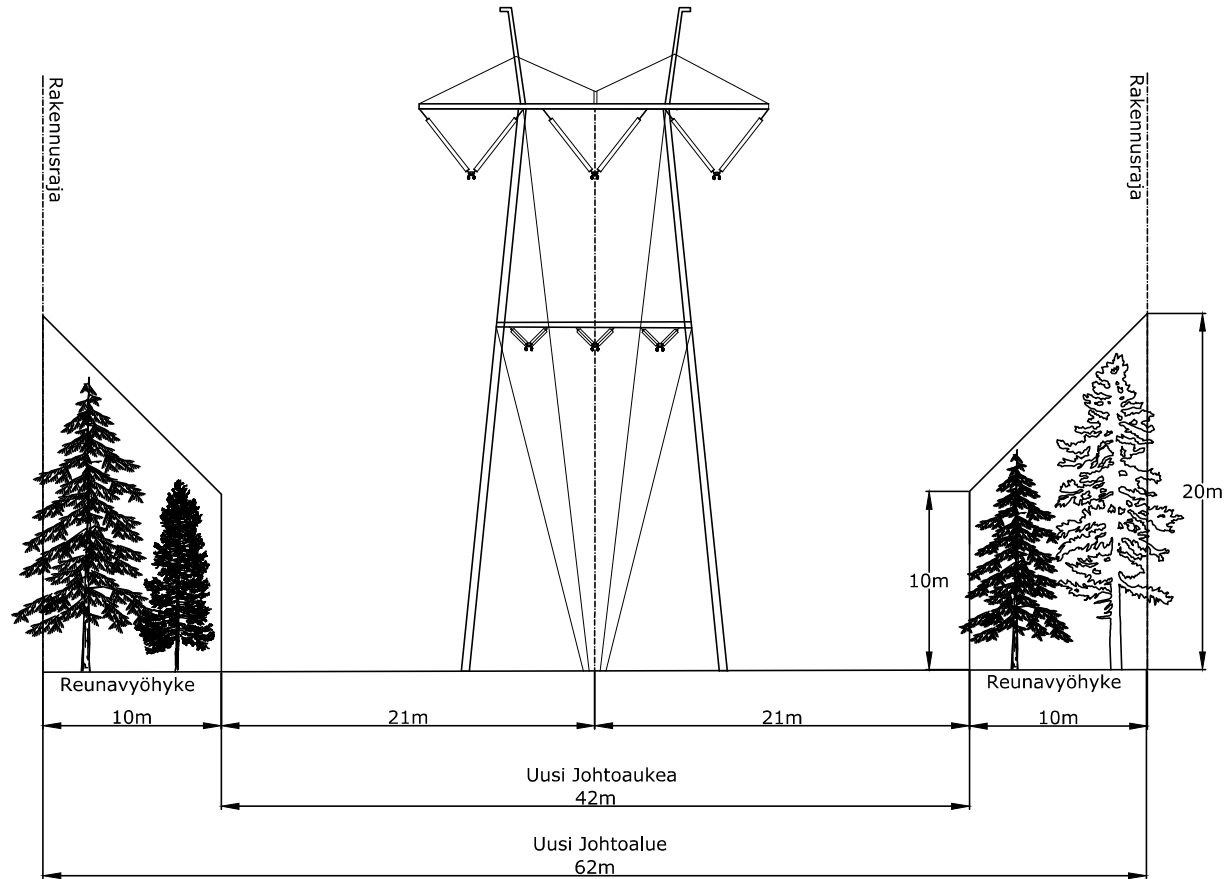

REV:	DESCRIPTION:	BY:	DATE:
NOTES:			
CLIENT:			
<b>FINGRID</b>			
DESIGNER:			
 <b>SITEMA</b> <small>ENERGY INFRA MANAGEMENT</small>			
SITE:			
400 kV Herva - Nuovuankangas			
TITLE:			
Johtoaluekuva pylväät 171Y - 358Y			
SCALE AT A3:	DATE:	DRAWING:	CHECKED:
-	15.1.24	SHIE	SPÄÄ
PROJECT NO:	DRAWING NO:	REVISION:	
2059	AC-2059-2-1-5	M1	

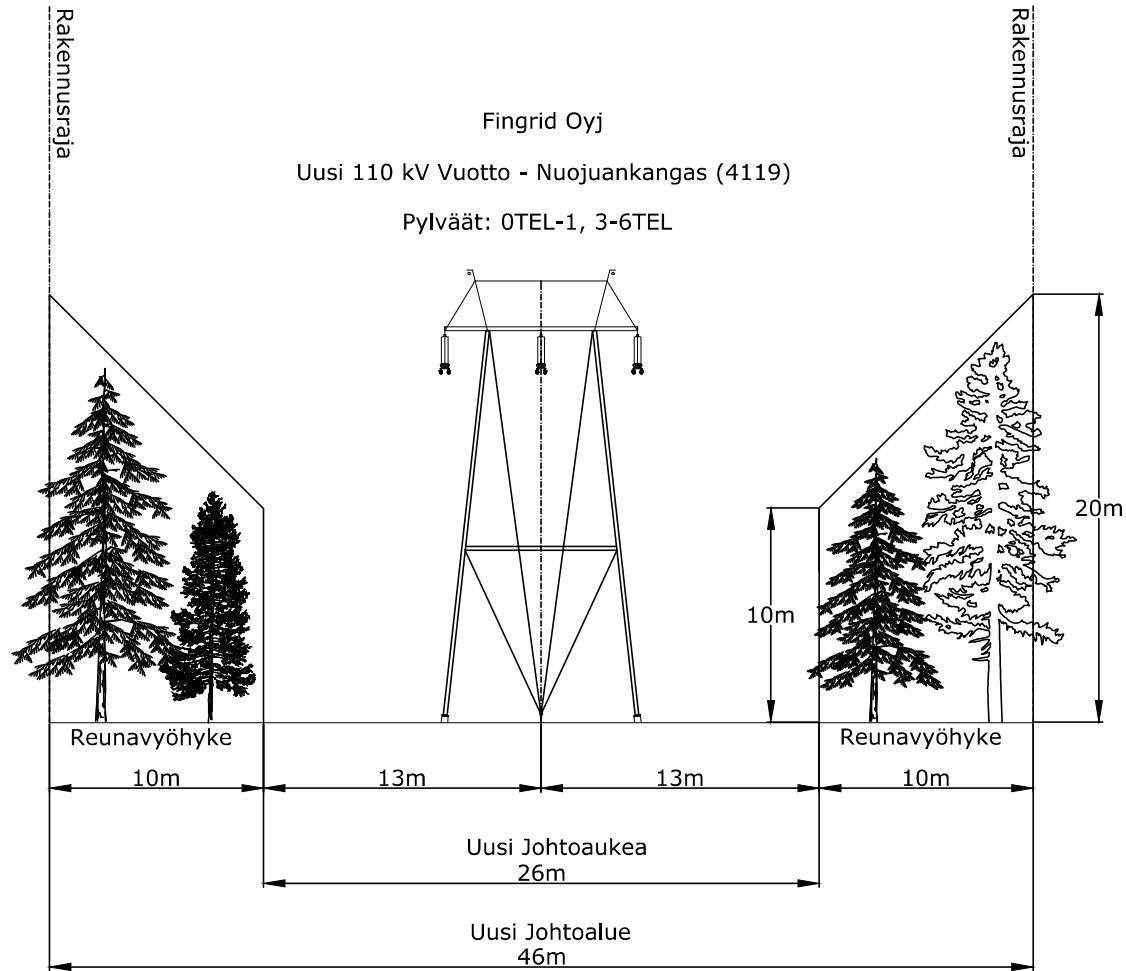

REV:	DESCRIPTION:	BY:	DATE:
NOTES:			
CLIENT:			
<b>FINGRID</b>			
DESIGNER:			
 <b>SITEMA</b> <small>ENERGY INFRA MANAGEMENT</small>			
SITE:			
400 kV Herva - Nuojuankangas			
TITLE:			
Johtoaluekuva 110kV pylväät 0TEL-1, 3 - 6 TEL			
SCALE AT A3:	DATE:	DRAWING:	CHECKED:
-	15.1.24	SHE	SPÄÄ
PROJECT NO:	DRAWING NO:	REVISION:	
2059	AC-2059-2-1-6	M1	