


UUSI 400/110 kV  
HUITTINEN - FORSSA B  
SUTU 2023  
METSÄMAA - FORSSA  
SUTU 2049

110 kV  
JOKIOINEN - FORSSA  
SUTU 1614 A  
(om. Elenia Verkko Oy)

400 kV  
HUITTINEN - FORSSA A  
SUTU 2500

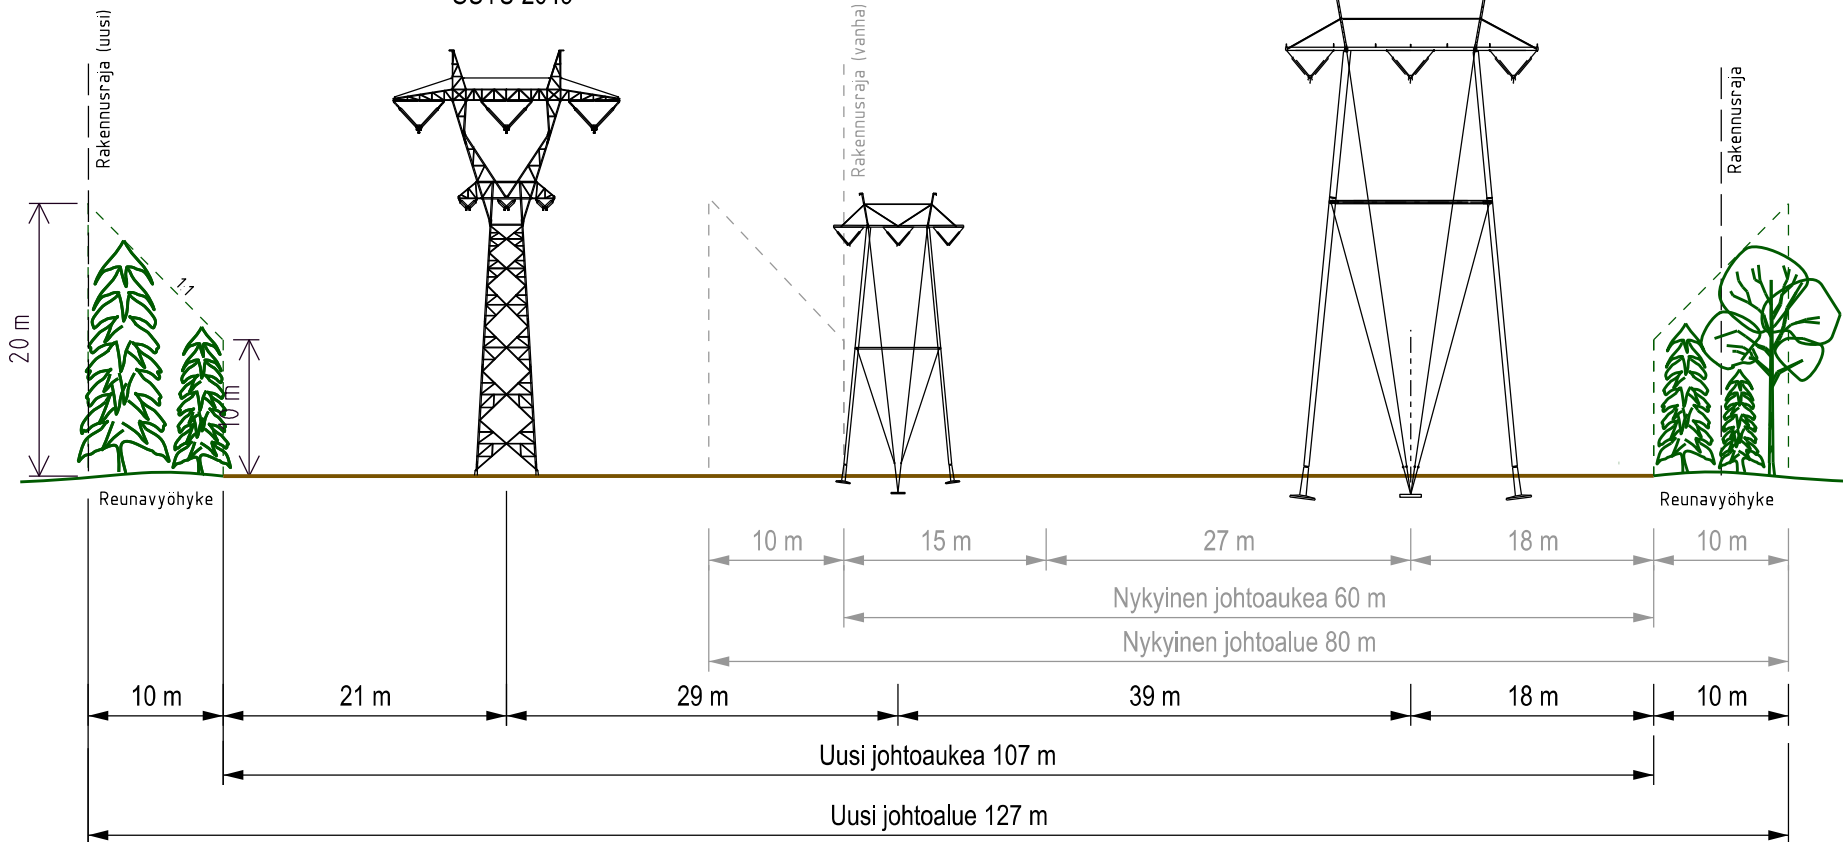

| Rev.  | Date  | Description | Drawn                              | Approved       |
|---|-------|-------------|------------------------------------|----------------|
| <p><b>FINGRID</b></p> <p>Title</p> <p>HUITTINEN - FORSSA B, 400 kV / METSÄMAA - FORSSA 110 kV<br/>JOHTOALUE PYLVAALLÄ 369Y<br/>RIGHT OF WAY, TOWER 369Y</p> |       |             | <p><b>TLT</b> Building</p>         |                |
|   |       |             | <p>Designer/date JSS 20.1.2022</p> |                |
|   |       |             | <p>Drawn/date MOJ 14.4.2022</p>    |                |
|   |       |             | <p>Checked/date SLA 9.6.2022</p>   |                |
|   |       |             | <p>Approved/date</p>               |                |
| Scale   | Level | Size        | Sheets                             | Document code  |
|   |       | A3          |                                    | AC-2023-2-1-17 |
|   |       |             | Sheet                              | Rev.           |