


400 kV
HUITTINEN - FORSSA B
SUTU 2500

UUSI 400 kV
HUITTINEN - FORSSA A
SUTU 2500 C
110 kV
METSÄMAA - FORSSA
SUTU 2049

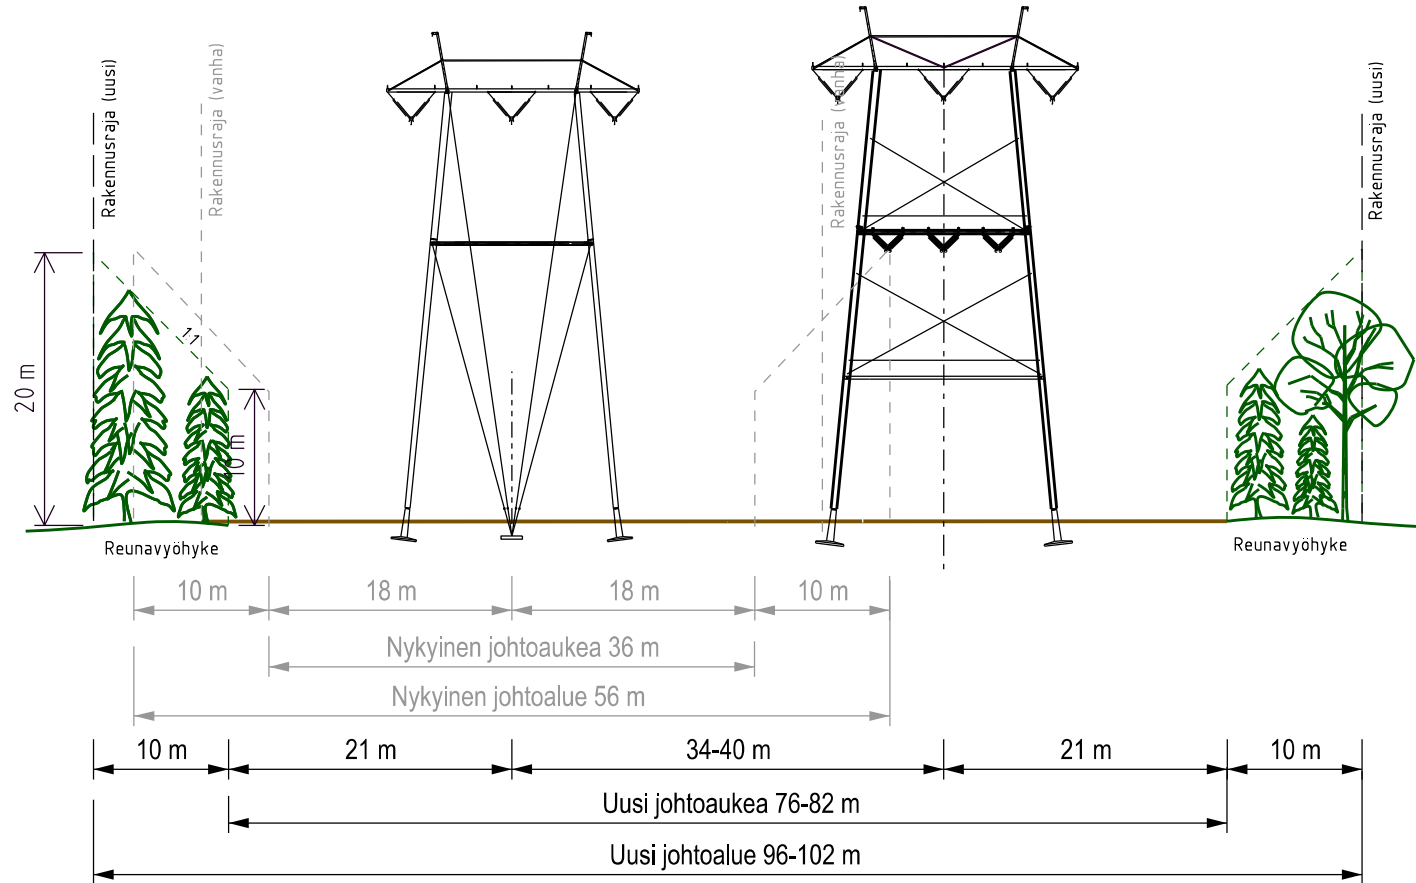

Rev.	Date	Description	Drawn	Approved
<p>FINGRID</p> <p>Title HUITTINEN - FORSSA A, 400 kV JOHTOALUE PYLVAÏLLÄ 31Y-22Y RIGHT OF WAY, TOWERS 31Y-22Y</p>			<p>TLT Building</p>	
			<p>Designer/date JSS 20.1.2022</p>	
			<p>Drawn/date MOJ 11.4.2022</p>	
			<p>Checked/date SLA 10.6.2022</p>	
			<p>Approved/date</p>	
Scale	Level	Size A3	Sheets	Document code AC-2500C-2-1-2
			Sheet	Rev.